


Uttoxeter Office
2 Church street
Uttoxeter
Staffs. ST14 7HT
Tel: 01889 723003

Derby Office
Durham House, Stanier Way
Wayvern Business Park
Derby. DE21 6BF
Tel: 01332 913011

Client: Valley Wholesale Carpets Unit 10, Maesglas Retail Park Newport NP20 2NS		Drawing No A8763 - 001
		Drawn By: MW
Title: Location Plan		Checked By: SS
Scale: 1:1250 @ A4	Revision: P0	Date: February 2025

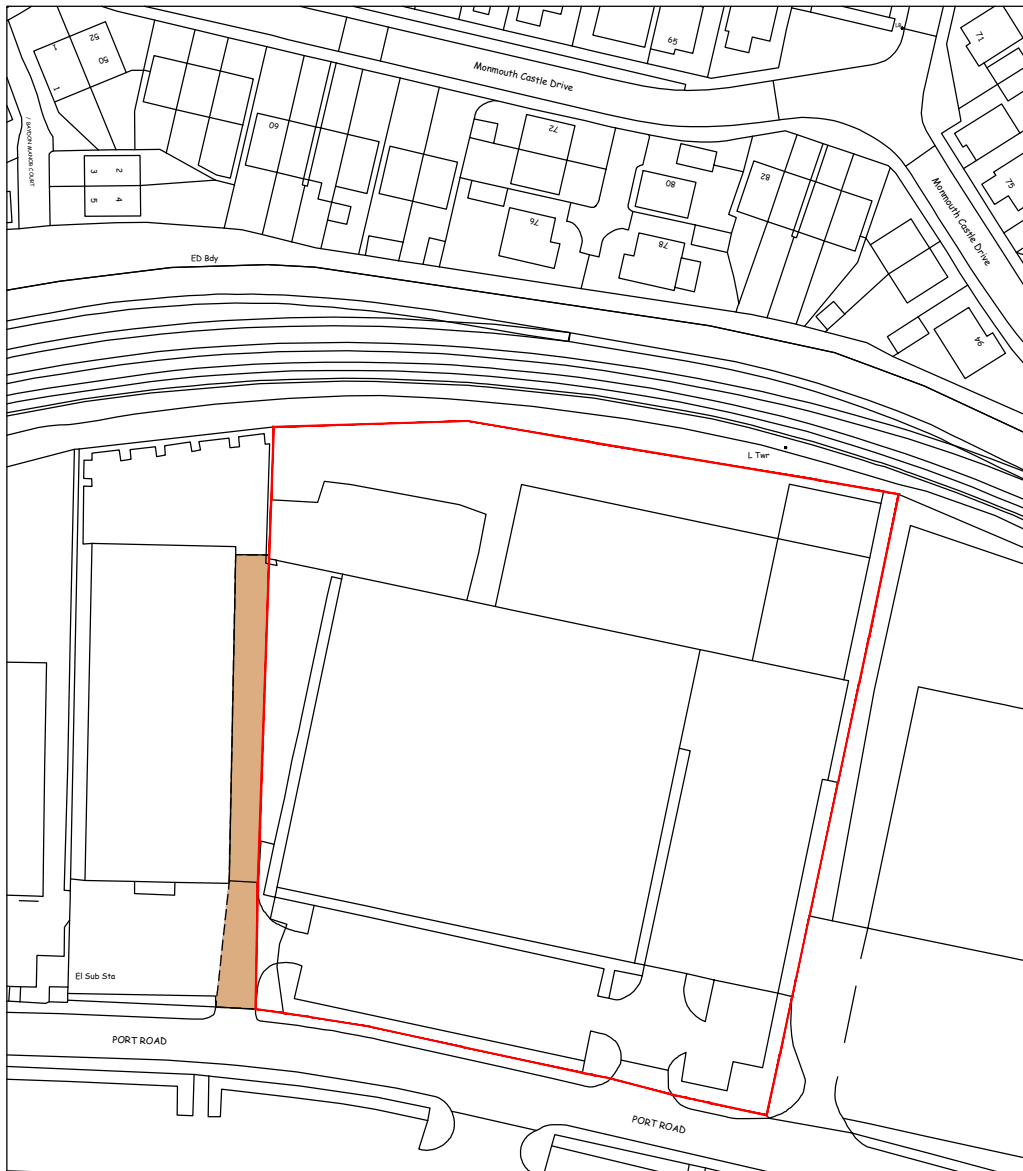

NORTH



Serial number: 291588

© Crown copyright and database right 2024 Ordnance Survey
licence AC0000848283 Reproduction in whole or in part is
prohibited without the prior permission of Ordnance Survey.

